

TYPES OF APPROVED TREES
SEE CITY STREET TREE ORDINANCE FOR TREE TYPE.

TYPES OF APPROVED SHRUBS *

1. OREGON GRAPE
2. VINE MAPLE
3. REGOSA ROSE
4. NOOTKA ROSE
5. INDIA PLUM
6. OTHERS BY PRE APPROVAL

TYPES OF APPROVED GROUND COVER *

1. KINNIKINNICK
2. SALAL
3. OTHERS BY PRE APPROVAL

TYPES OF APPROVED BULBS

1. DAFFODIL
2. TULIP
3. OTHERS BY PRE APPROVAL

*A LIST OF NATIVE SHRUBS AND GROUND COVERS ARE AVAILABLE ON THE PIERCE COUNTY CONSERVATION DISTRICT WEB SITE: WWW.PIERCECOUNTYCD.ORG/PLANT.HTM

TRAFFIC CHOKERS ARE ALLOWED ON LOCAL RESIDENTIAL STREETS ONLY.

LEGEND

● R7-1 SIGN WITH APPROPRIATE LEFT OR RIGHT ARROW, TYP.

○ TREE

○ SHRUB - LOW MAINTENANCE ENCOURAGED

▨ GROUND COVER - LOW MAINTENANCE ENCOURAGED

○ BULBS

16'-3" TYP.

NOTE: RECOMMENDED SPACING MAY BE ALTERED DUE TO RESIDENTIAL DRIVE LOCATIONS


CHOKERS SHALL BE SPACED 300' APART

34'
TOTAL ACCESS

CHOKER - PLAN VIEW

SCALE: 1:40

CHOKER DETAIL

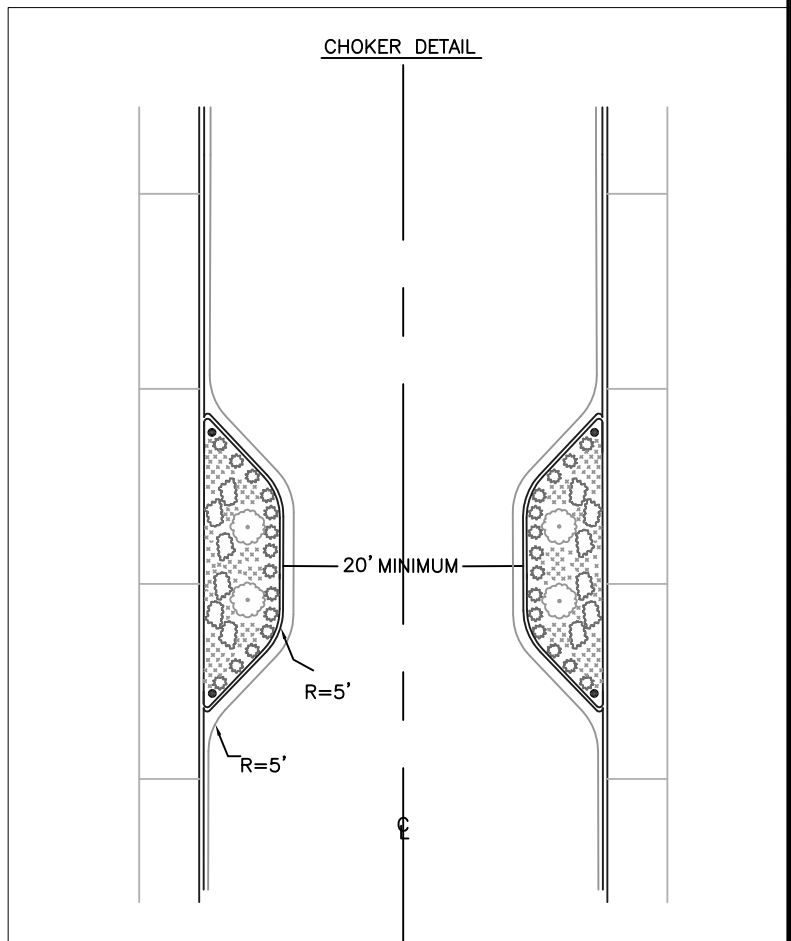

SCALE: 1:16



CITY OF PUYALLUP

DEVELOPMENT ENGINEERING and PUBLIC WORKS DEPARTMENTS

MID-BLOCK CHOKERS

DRAWN BY JIM ERWIN-SVOBODA	CHECKED BY LINDA LIAN	APPROVED BY COLLEEN HARRIS	REVISED BY XXXX	CITY STANDARD 01.03.02
FILE NAME F:\DWG\COMMON\STDS\CITY\2009\01_STR\01.03\01.03.02	DATE APPROVED 07/01/2009	DATE REVISED XX/XX/XX	SCALE VARIES	